



FRONT ELEVATION

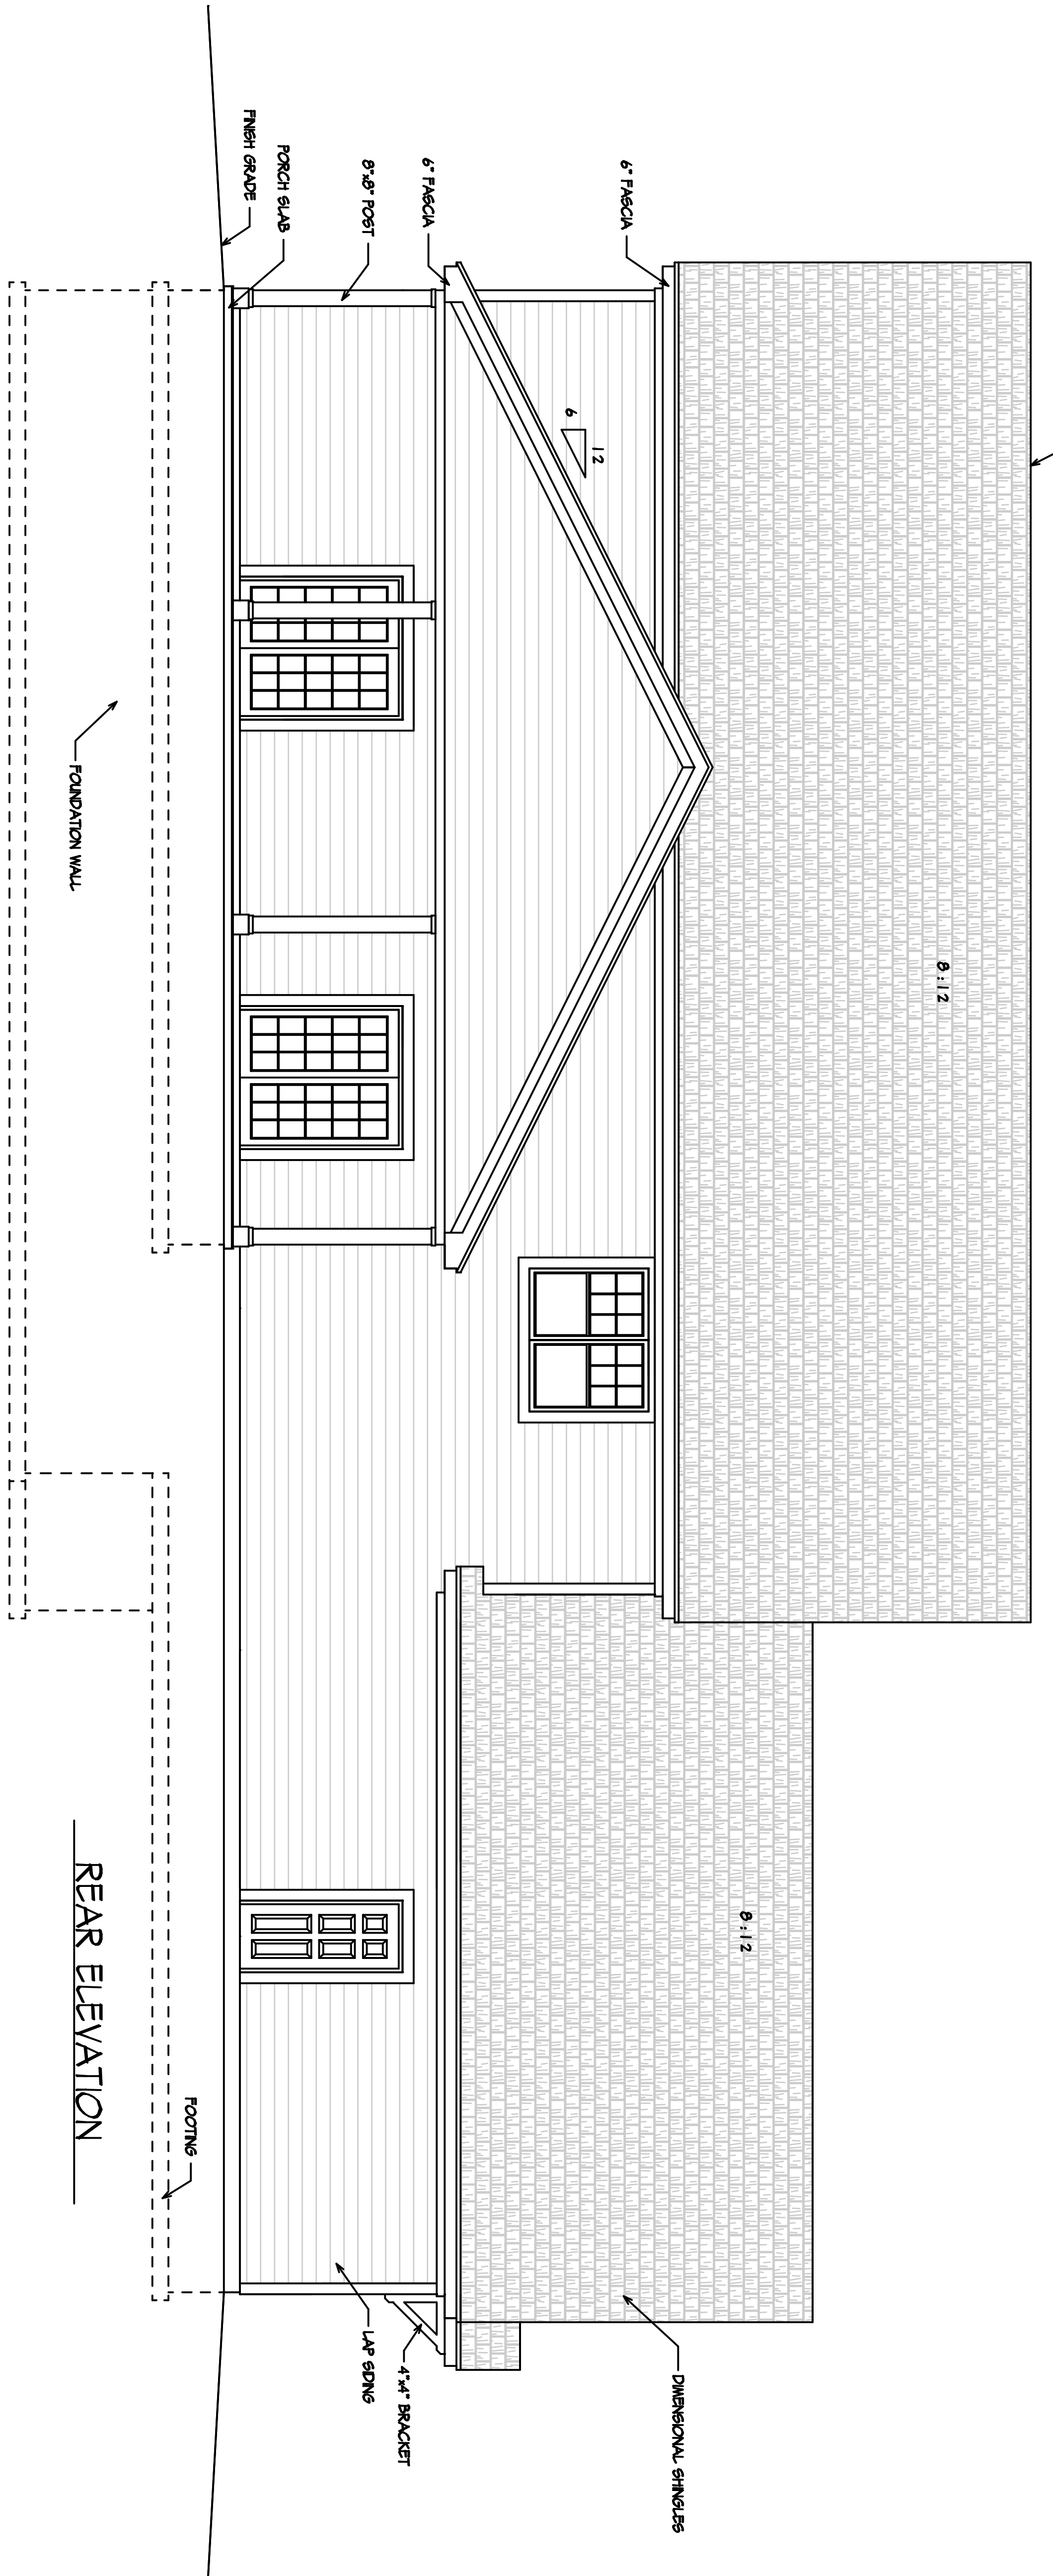

REAR ELEVATION

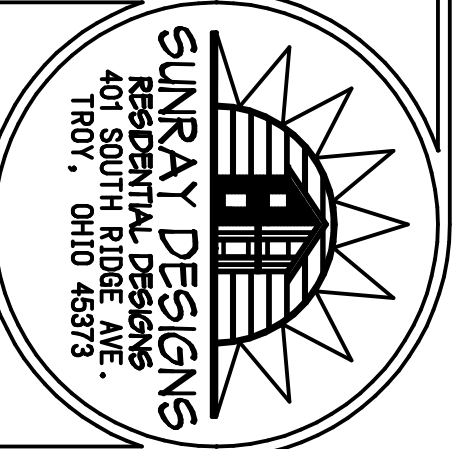

DRAWN BY:  
JOHN T. FULLENKAMP

DATE:  
APRIL 28, 2013

SQUARE FEET:  
FIRST FLOOR: 3528  
SECOND FLOOR: 3528  
TOTAL SQ. FT.

BASINMENT:  
GARAGE:  
BONUS: 1571

PORCHES:  
TOTAL OVERALL: 8639

PLANS FOR:  
" THE ST. PATRICK'S SOUP KITCHEN "  
BUILT BY:  
HARLOW BUILDERS, INC.

DISCLAIMER NOTE:  
WHILE EVERY ATTEMPT HAS BEEN MADE IN PREPARATION OF THESE PLANS TO AVOID MISTAKES, SUNRAY DESIGNS CANNOT GUARANTEE AGAINST HUMAN ERROR OR OTHER VARIANCES FROM STANDARD CONSTRUCTION PRACTICES AND TECHNIQUES. CONSEQUENTLY, THE HOMEOWNER AND CONTRACTORS ON THE JOB MUST REVIEW ALL DIMENSIONS, DETAILS, AND APPLICABLE BUILDING CODES TO ENSURE COMPLIANCE AND ACCEPTABILITY. THEREFOR, ALL WRITTEN DIMENSIONS RULE OVER SCALE OF THE PLAN. CONTRACTOR IS RESPONSIBLE FOR FINAL VERIFICATION OF STRUCTURAL INTEGRITY AND MATERIAL LIST QUANTITIES. ALL FEDERAL, STATE, AND LOCAL CODES, ORDINANCES, REGULATIONS, ETC. SHALL BE CONSIDERED AS PART OF BUILDING SPECIFICATIONS.

SCALE:

PLAN NUMBER:  
SRD - 4514 B

SHEET: